


GROUND FLOOR PLAN

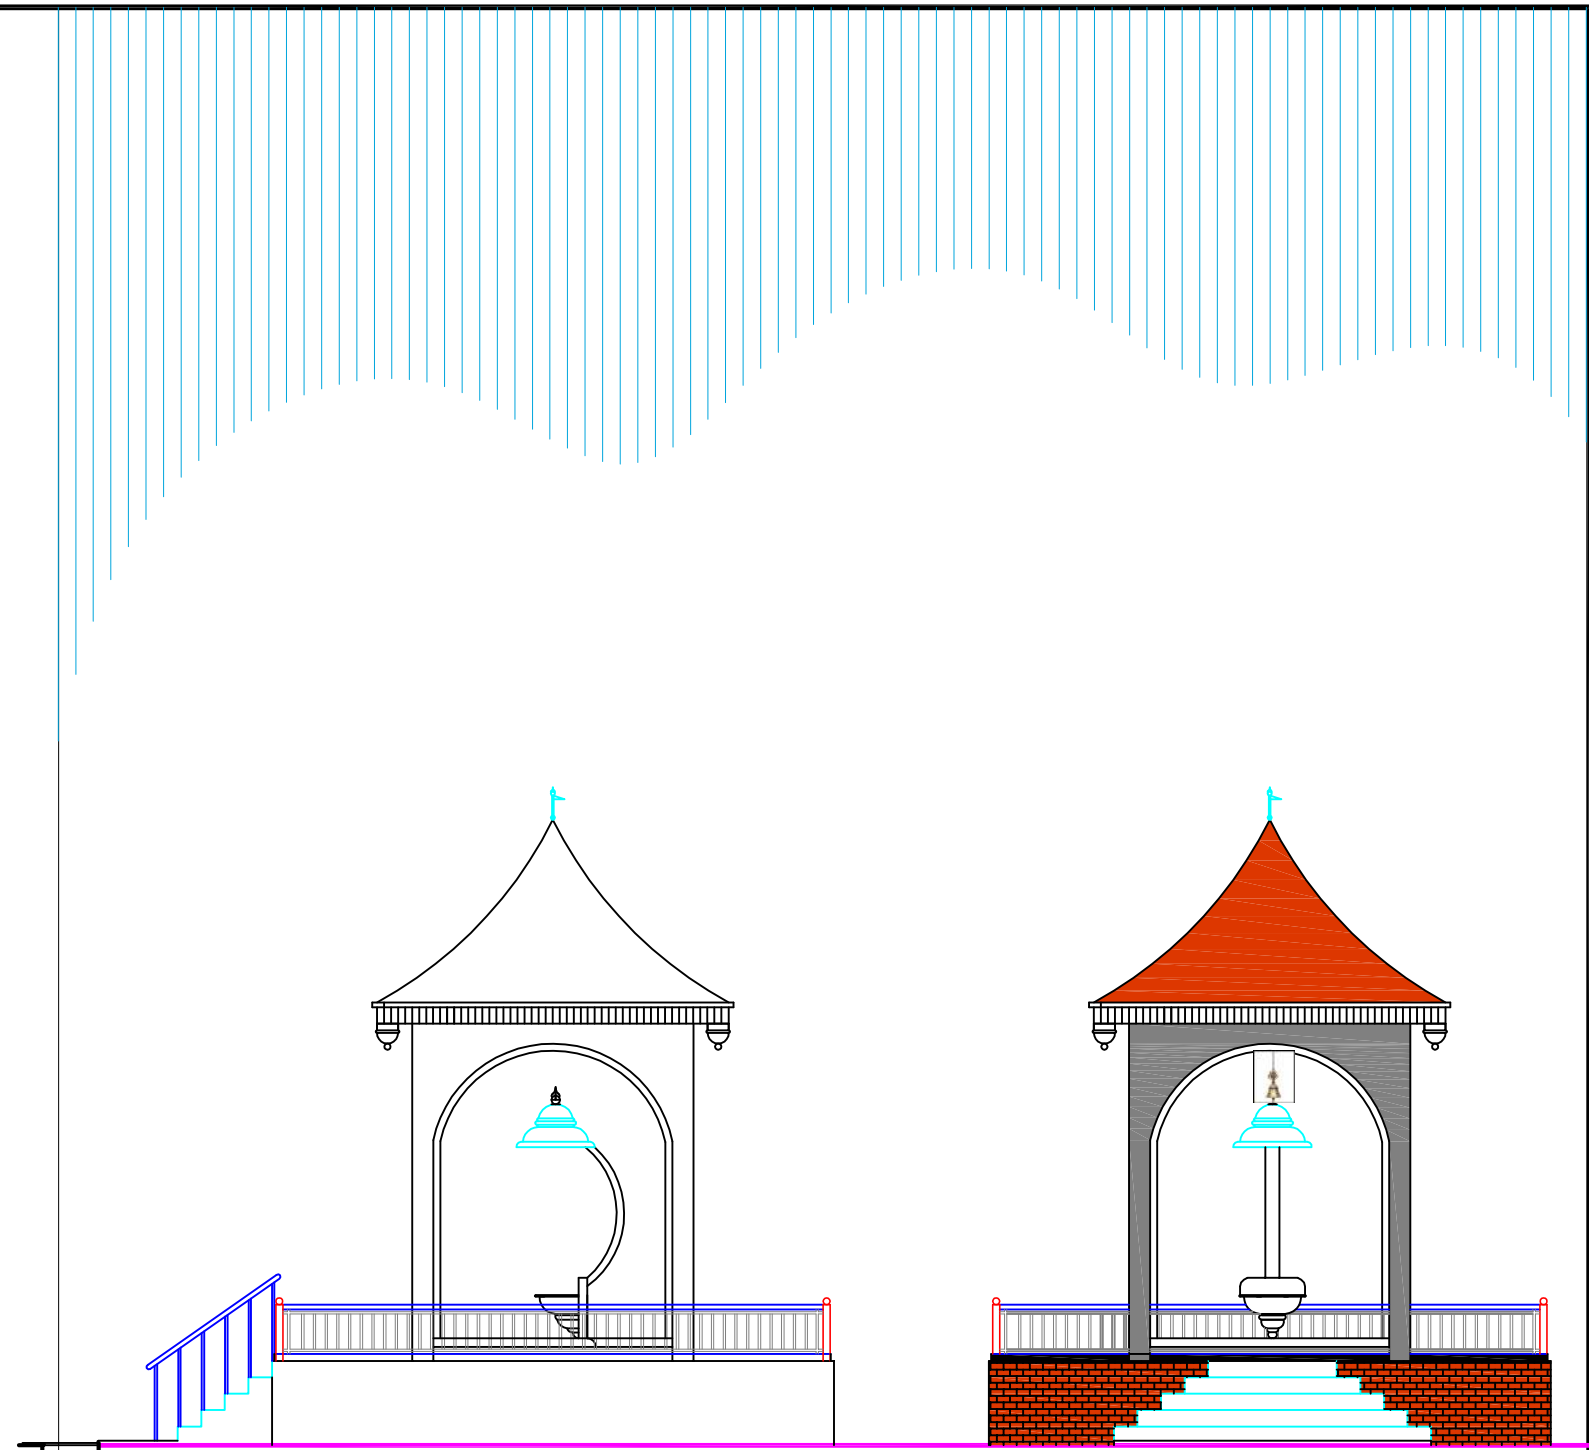

SIDE ELEVATION

FRONT ELEVATION

OPTION 3

PROPOSED HANUMAN TEMPLE AT FLORIDA

ARCHITECT:

**JIGISHA BAWISHI**

BUNGALOW No. A/12/23, YASHODHAN SOCIETY,  
CHINTAMANI NAGAR, PART - 2, BIBAWEWADI, PUNE 411037

DATE	DRAWN	CHECKED BY	
28/04/2011	MUKUND	R A J A N	-